

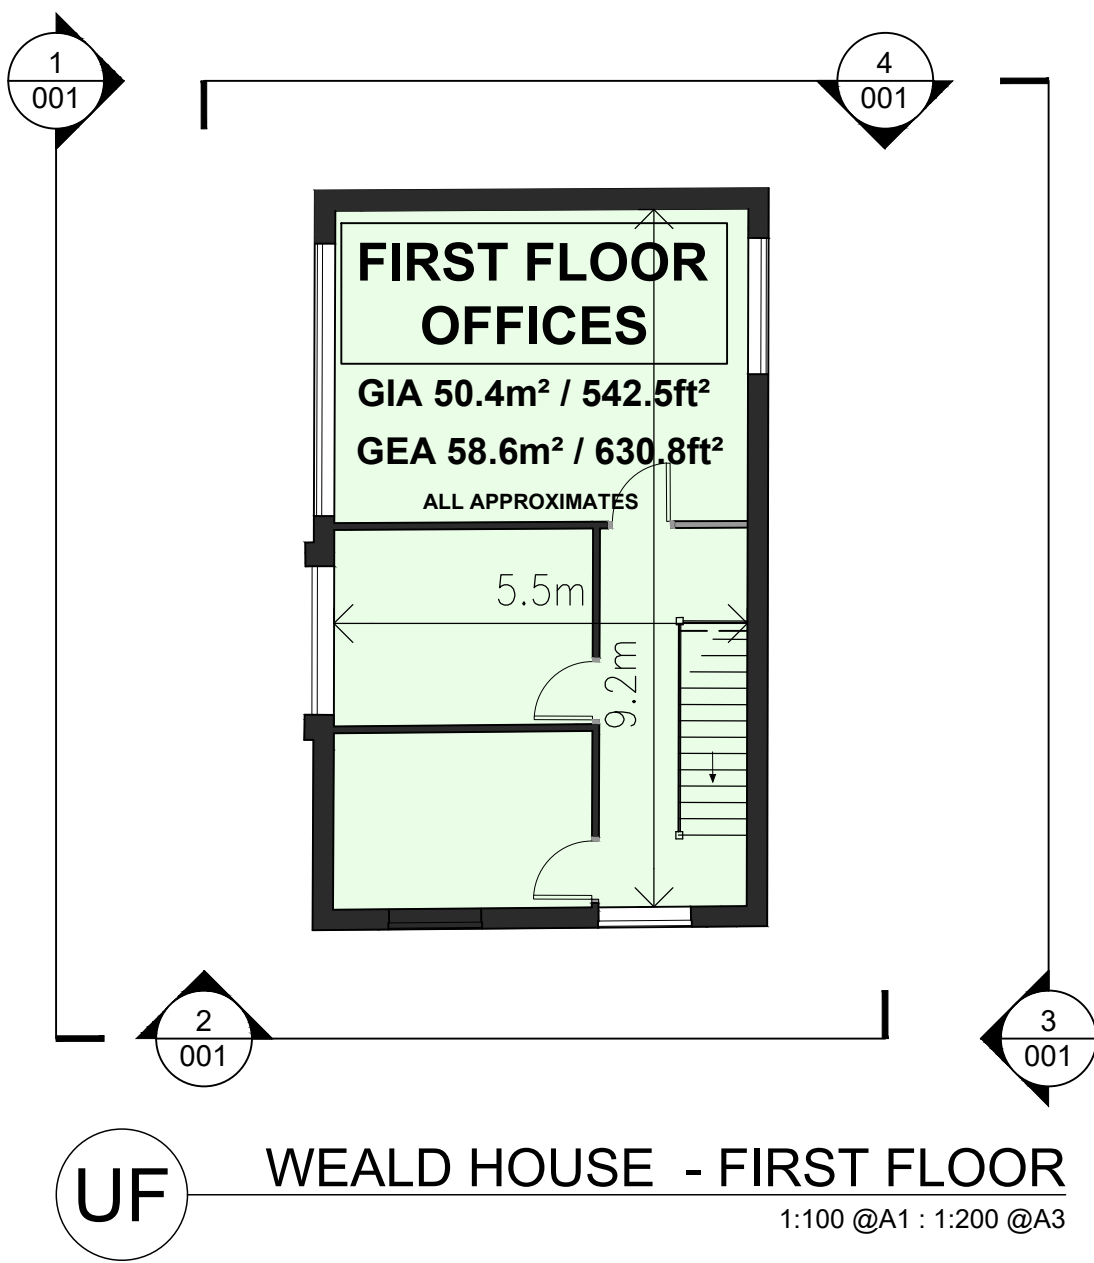
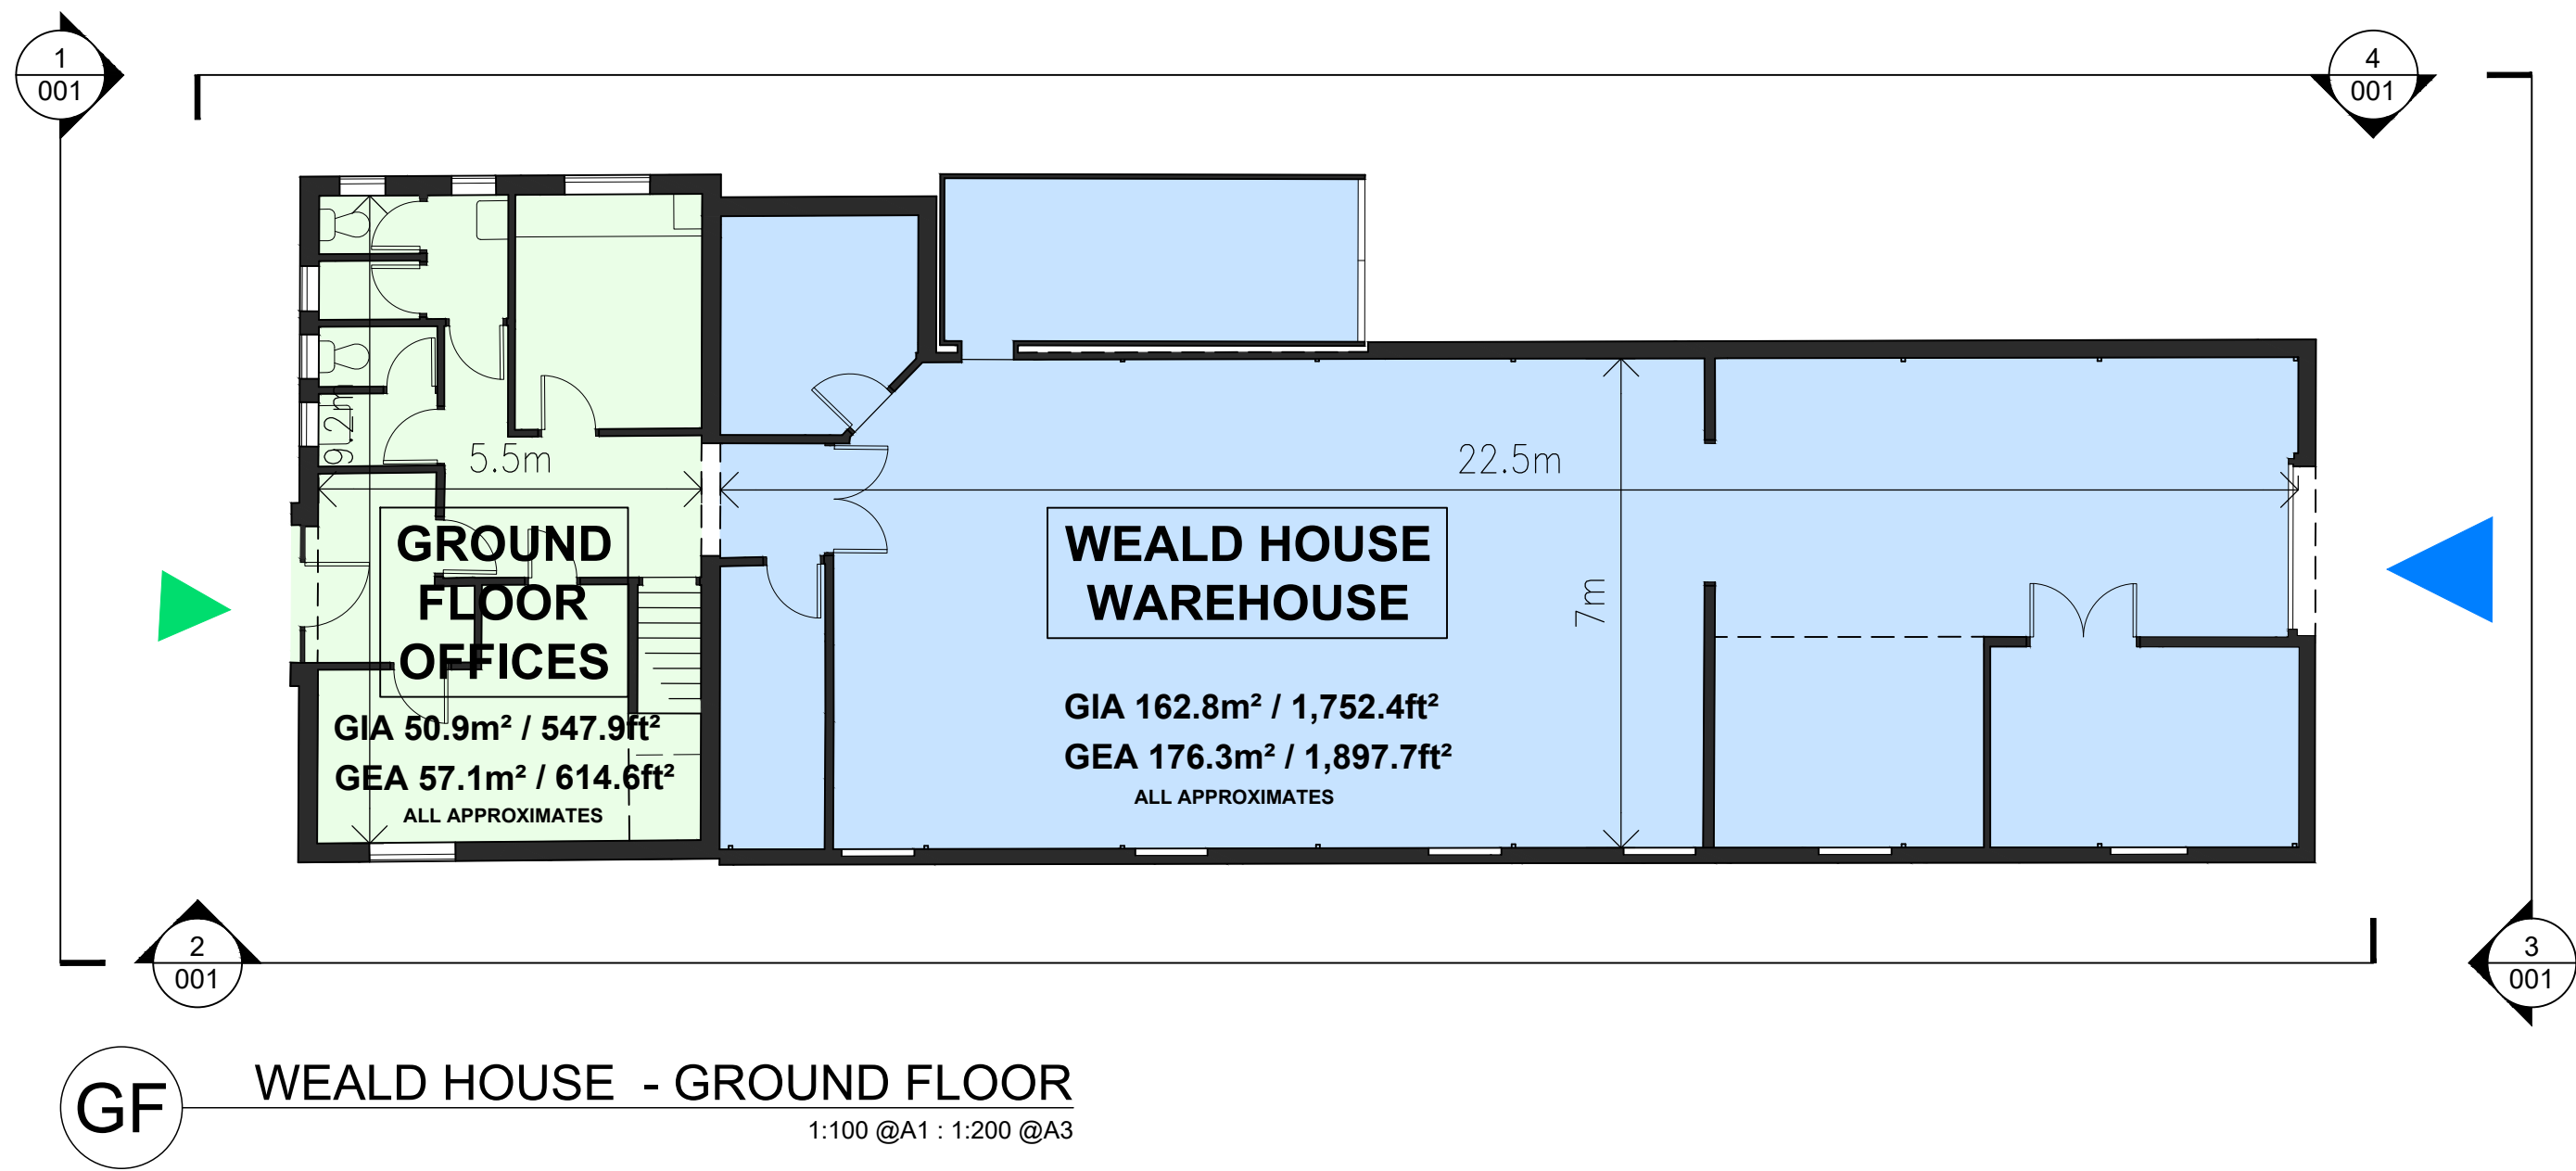


Do not scale from this drawing. All dimensions are to be checked and verified on site and all discrepancies reported to SPA Architects Ltd prior to any construction work taking place. This drawing is the property and copyright of SPA Architects Ltd and cannot be reproduced without permission.


The contractor shall allow for all materials and work necessary to complete the works as intended whether indicated or not on specifications or drawings.

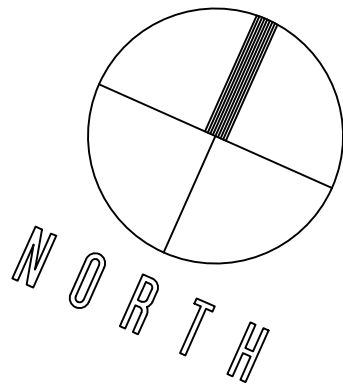


01 ELEVATION 1
1:100 @A1 : 1:200 @A3

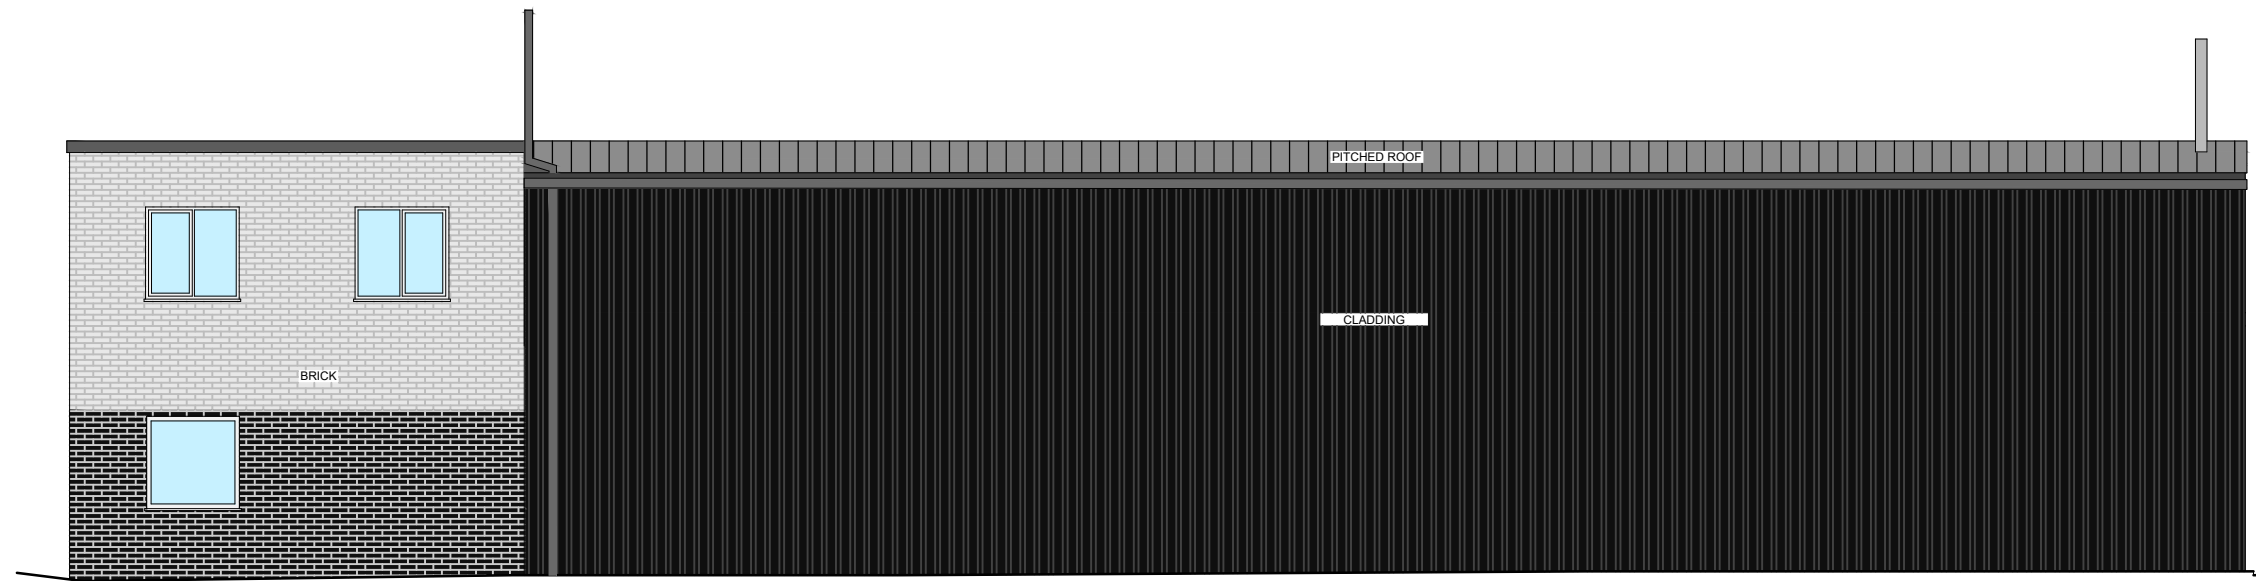

02 ELEVATION 2
1:100 @A1 : 1:200 @A3

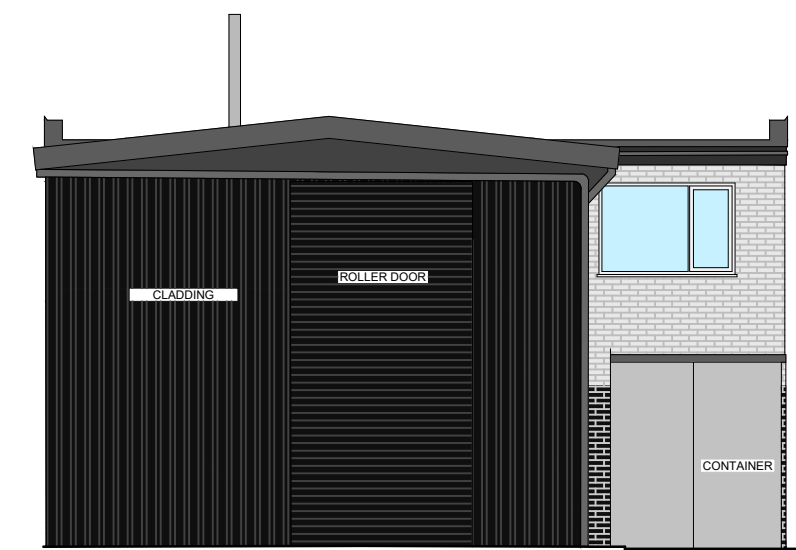

03 ELEVATION 3
1:100 @A1 : 1:200 @A3

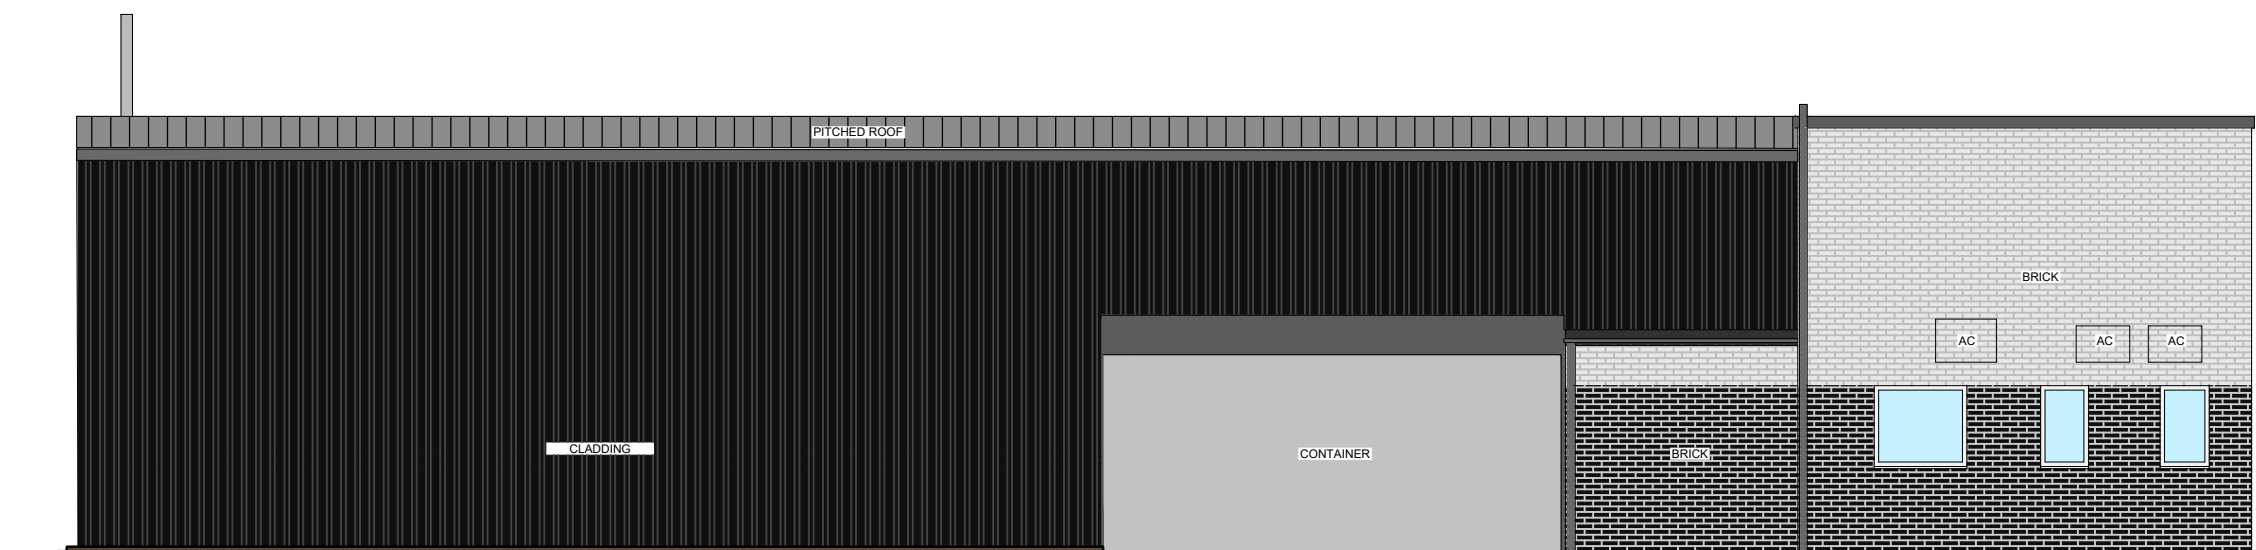

04 ELEVATION 4
1:100 @A1 : 1:200 @A3

P03	Added arrows/numbering and calculated GEA	08.04.25
P02	Revised following meeting	11.03.25
P01	First issue	12.02.25

Revisions

SPA CHARTERED ARCHITECTS

SPA Architects Ltd, 6-12 Tabard St. London, SE1 4JU

Project
Fruit Show Business Park
Pattenden Lane, Marden
Kent, TN12 9GZ

Title

**WEALD HOUSE
PROPOSED
PLANS & ELEVATIONS**

Revision	Drawn by	Checked	Date
P03	SPA	SPA	APRIL 2025
Drawing Status	Scale		
PRELIMINARY	1:100 @A1 - 1:200 @A3		

Drawing Number

9603-A-Z-WH-00-002